



- LEGEND**
- PROPOSED CURB
  - PROPOSED SIDEWALK
  - PROPOSED PAVEMENT MARKINGS
  - 000 BLOCK NUMBER
  - PROPERTY LINES
  - REQUIRED RIGHT-OF-WAY
  - TEMPORARY CONSTRUCTION EASEMENT
  - PROPOSED DRAINAGE

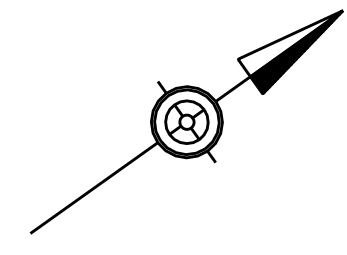

# MARKLEY STREET

## WOOD STREET THROUGH FREEDLEY STREET

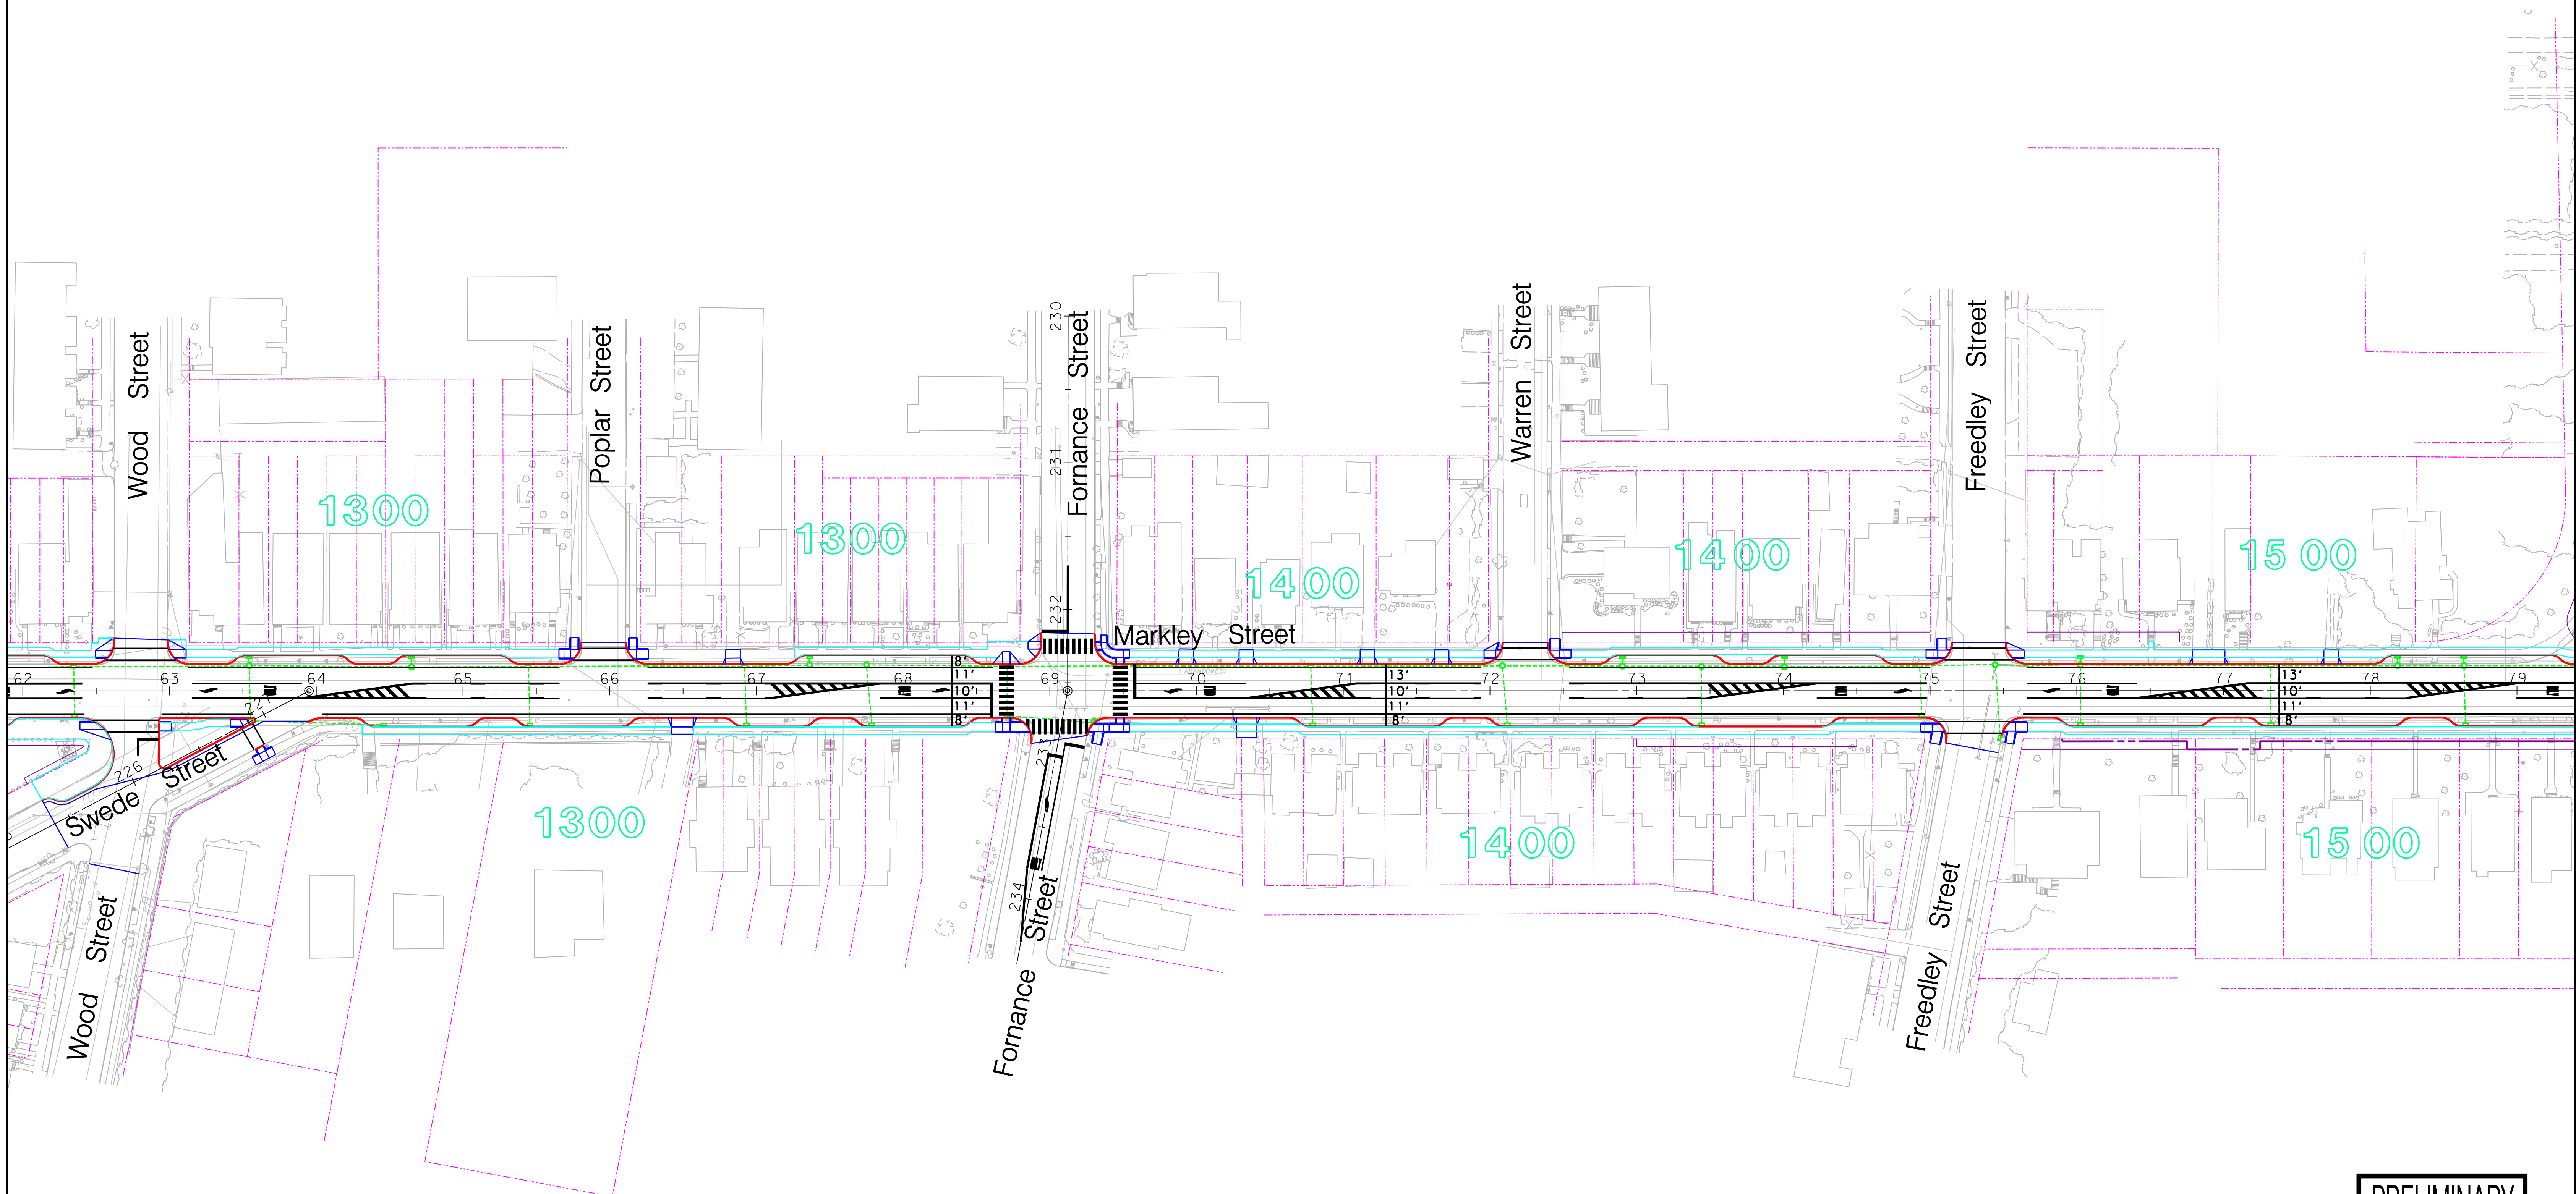

**PRELIMINARY**

U.S. 202 – SECTION 500  
 MARKLEY STREET IMPROVEMENT PROJECT  
 MONTGOMERY COUNTY, PA

SCALE 0 25 50	DATE: JANUARY 2009 SHEET: 4 OF 8
------------------	-------------------------------------