



- LEGEND**
- PROPOSED CURB
 - PROPOSED SIDEWALK
 - PROPOSED PAVEMENT MARKINGS
 - 000 BLOCK NUMBER
 - PROPERTY LINES
 - REQUIRED RIGHT-OF-WAY
 - TEMPORARY CONSTRUCTION EASEMENT
 - PROPOSED DRAINAGE

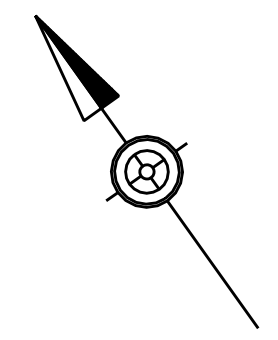

INTERSECTION OF MARKLEY STREET / SWEDE ROAD / JOHNSON HIGHWAY

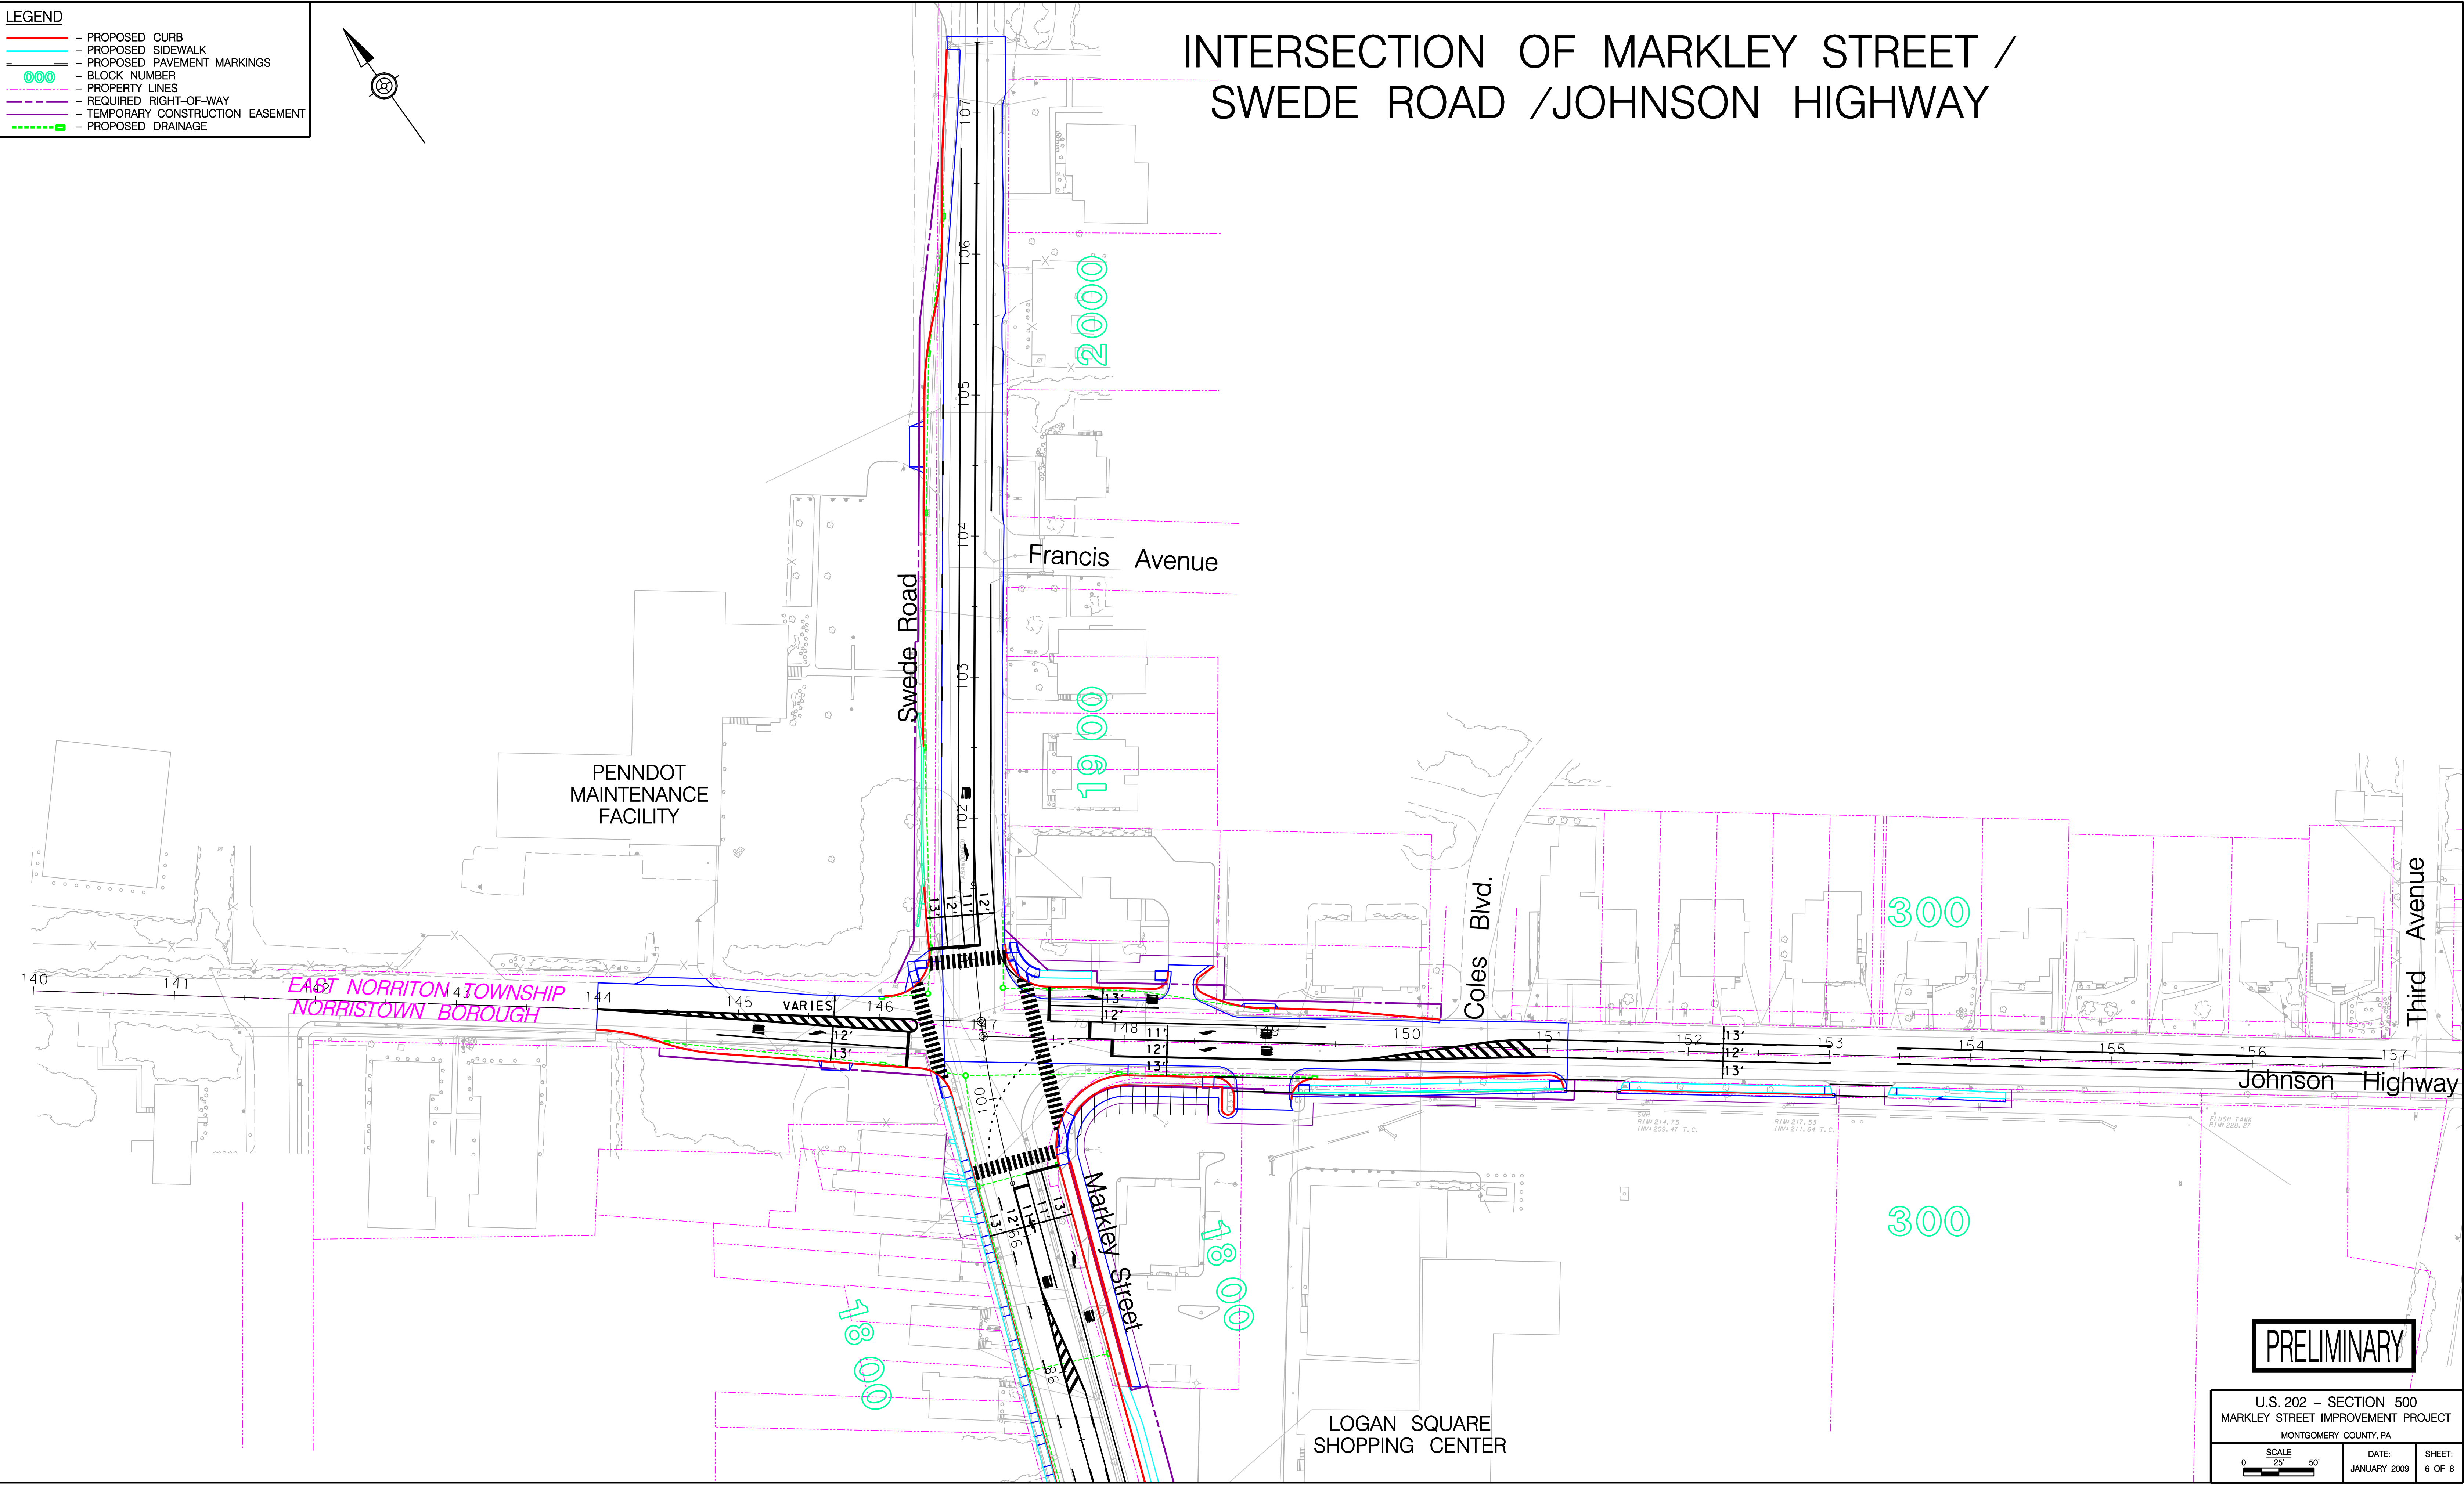

PRELIMINARY

U.S. 202 – SECTION 500
 MARKLEY STREET IMPROVEMENT PROJECT
 MONTGOMERY COUNTY, PA

SCALE 0 25 50'	DATE: SHEET: JANUARY 2009 6 OF 8
-------------------	-------------------------------------